




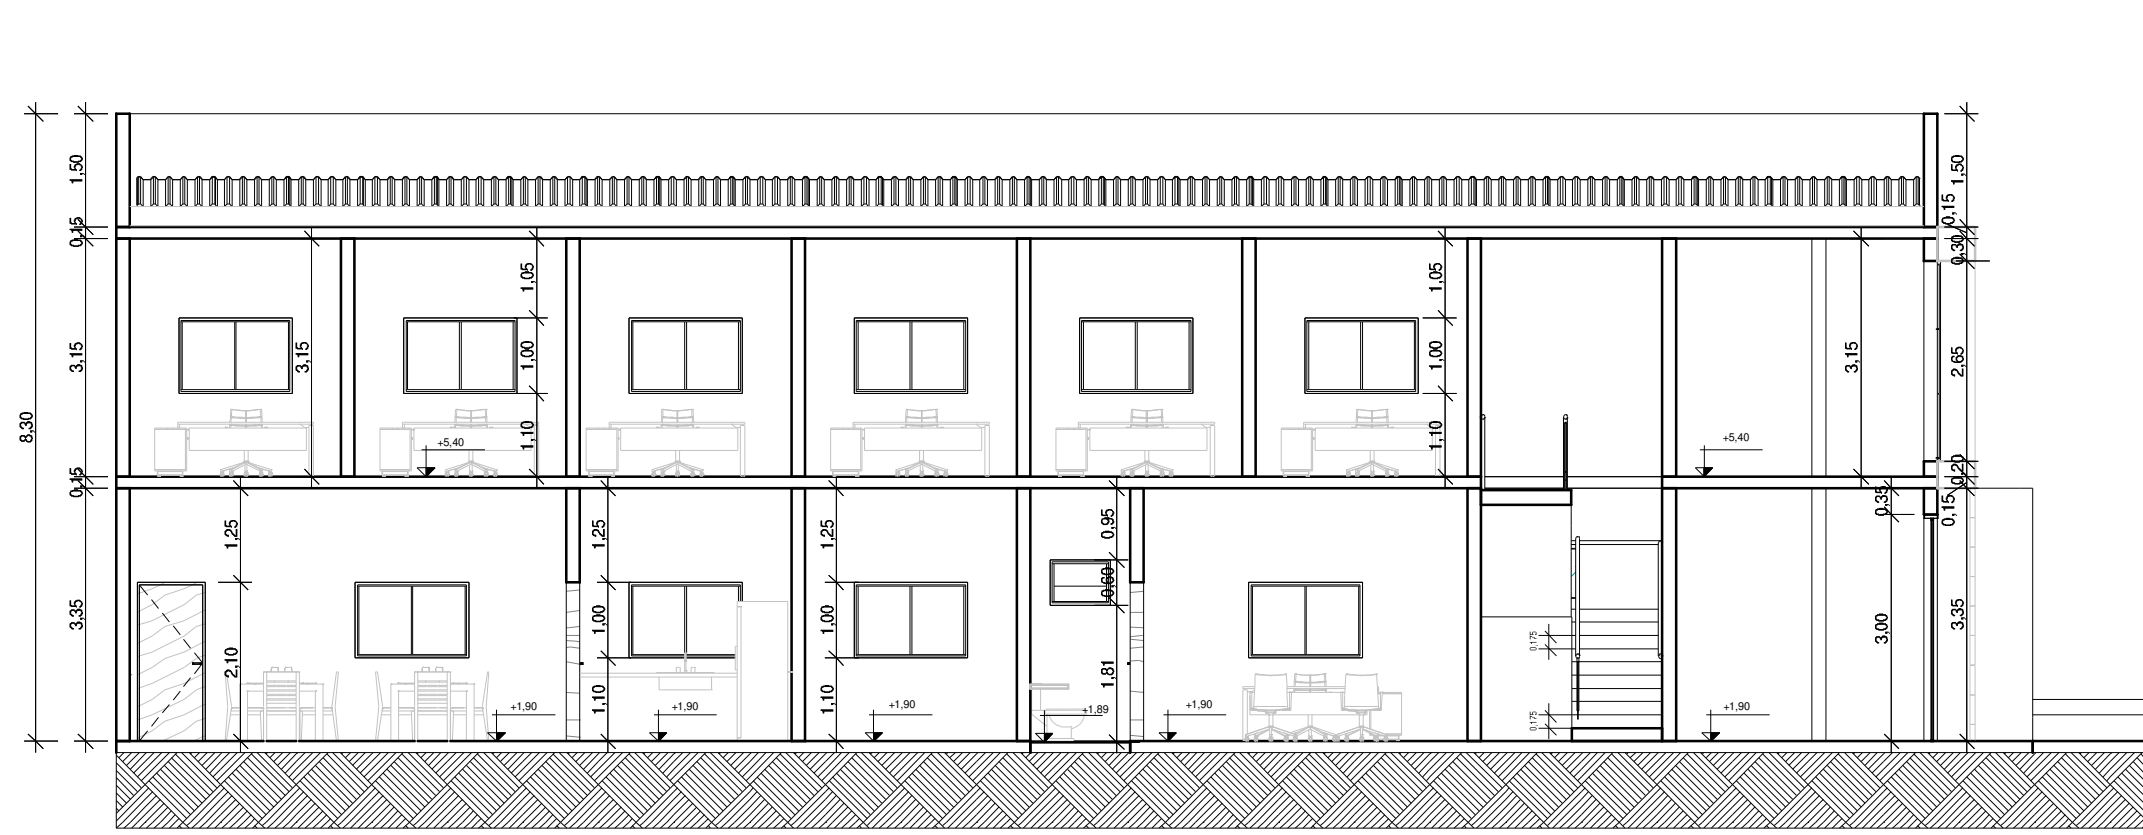


7 CORTE AA
Escala: 1 : 100

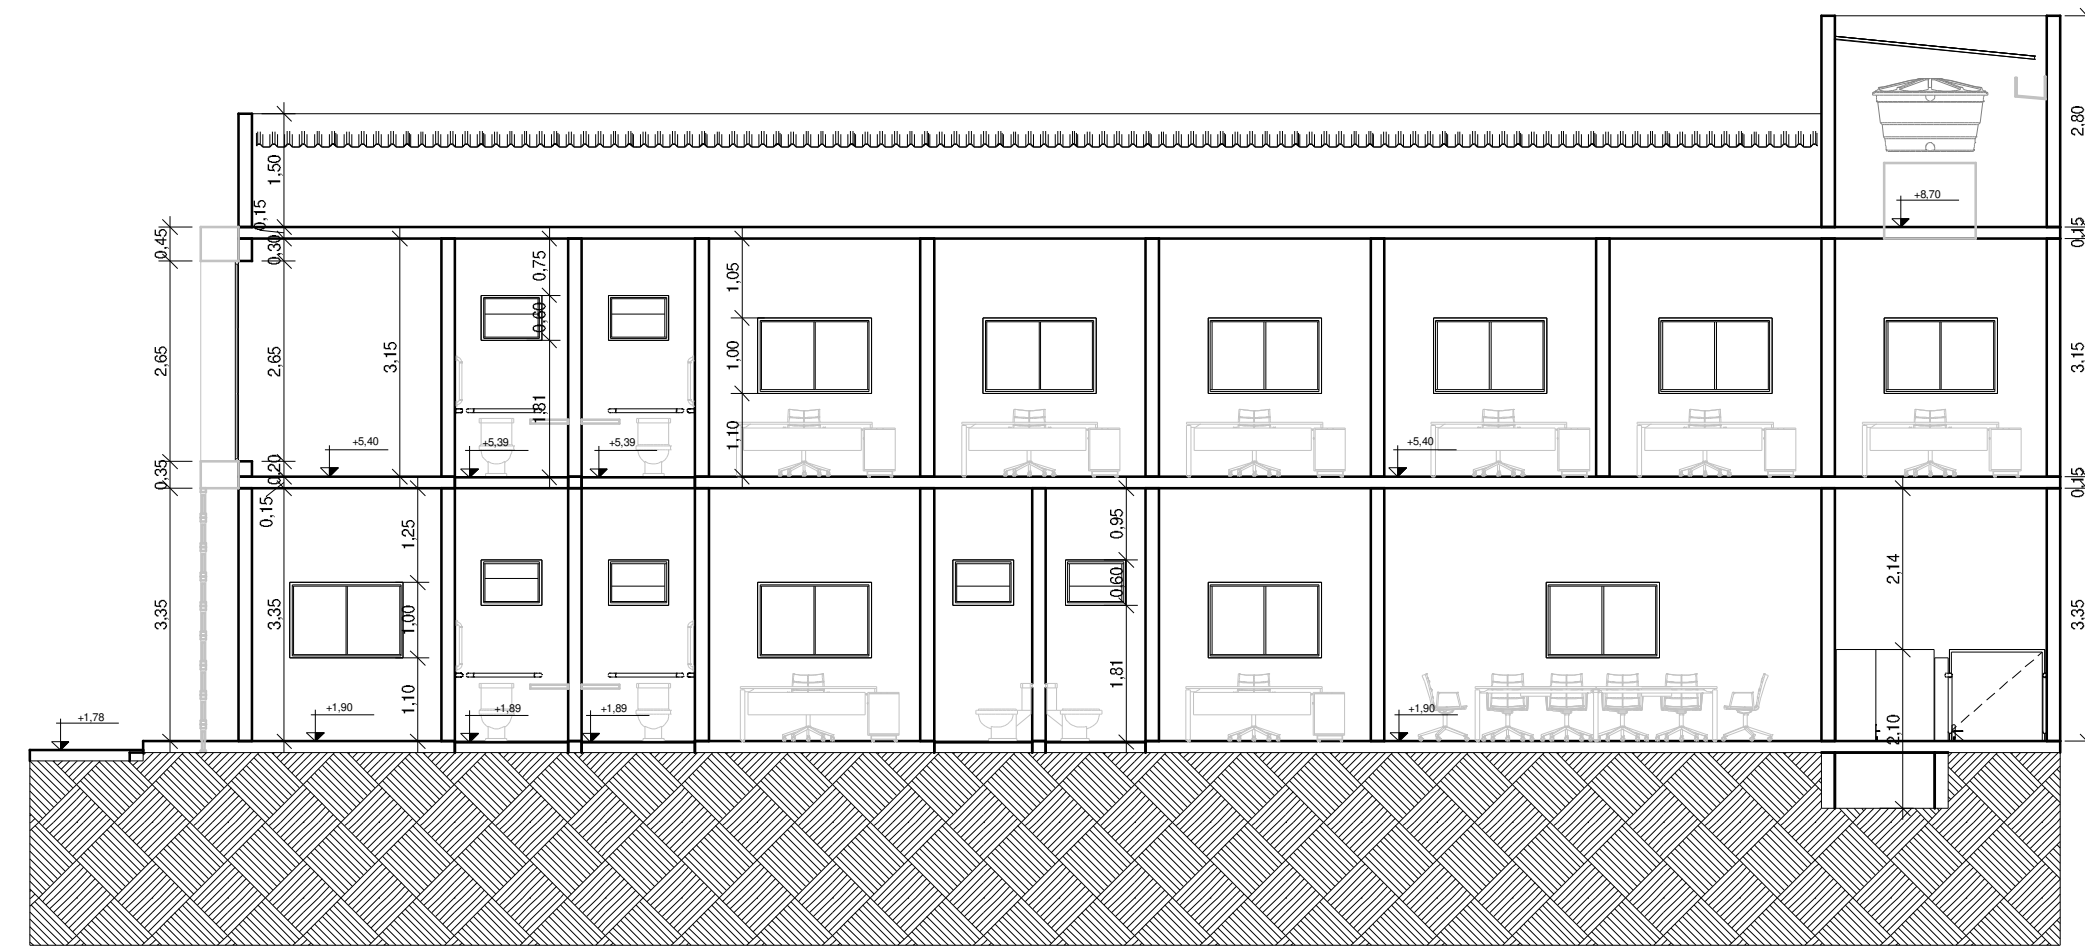


8 CORTE BB
Escala: 1 : 100

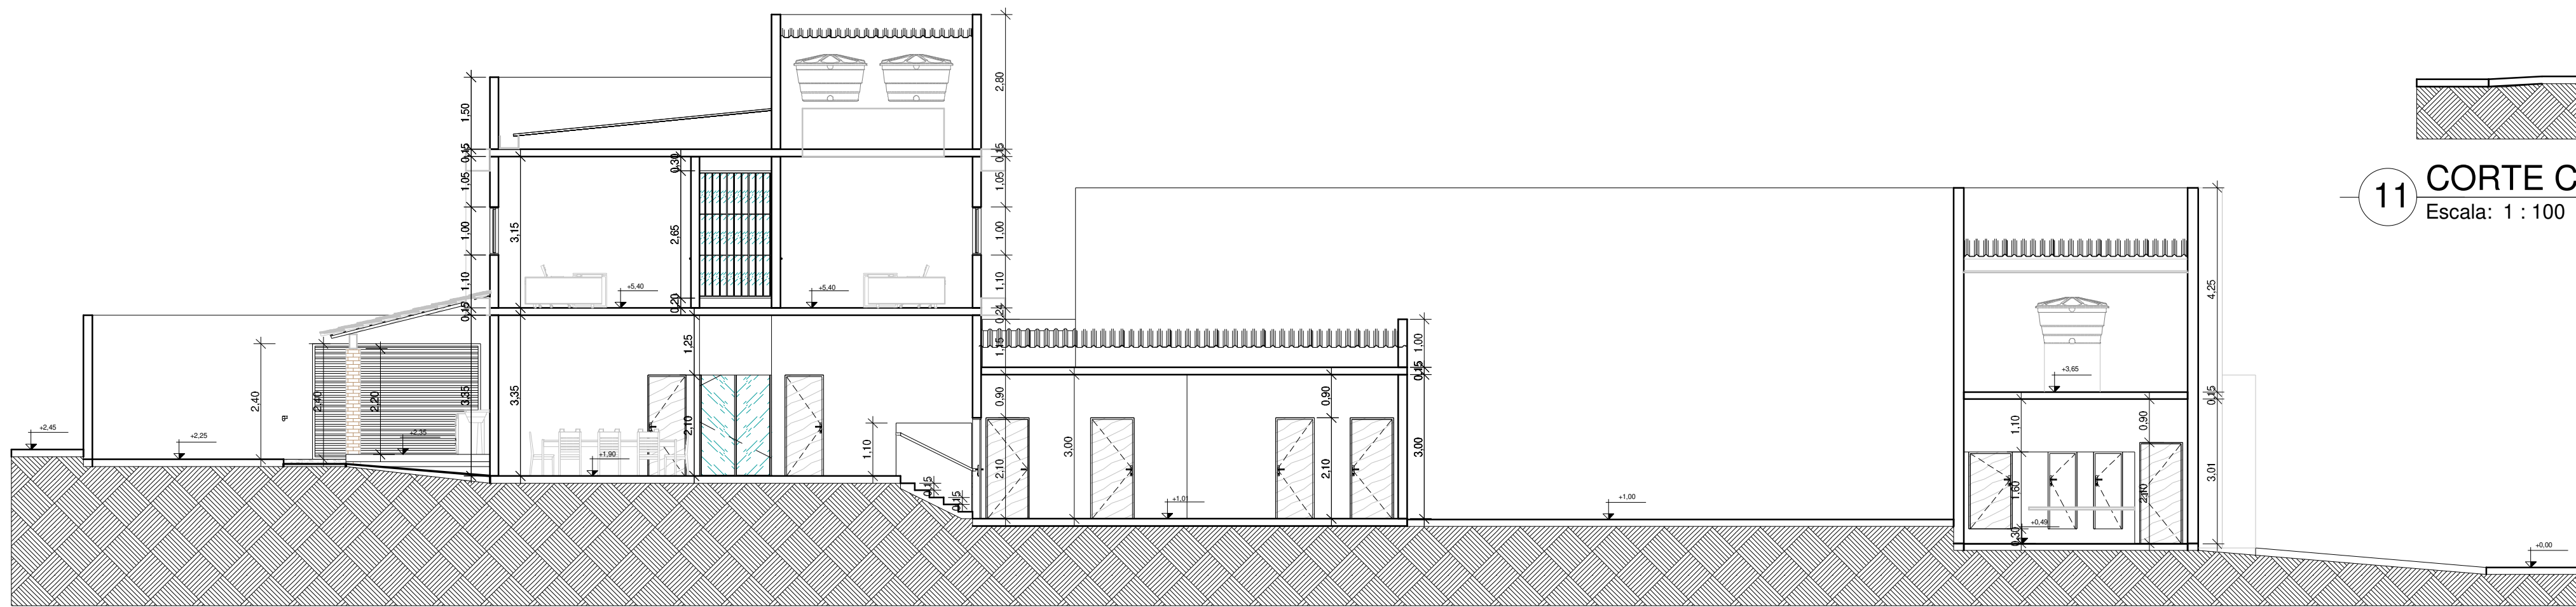

9 CORTE DD
Escala: 1 : 100

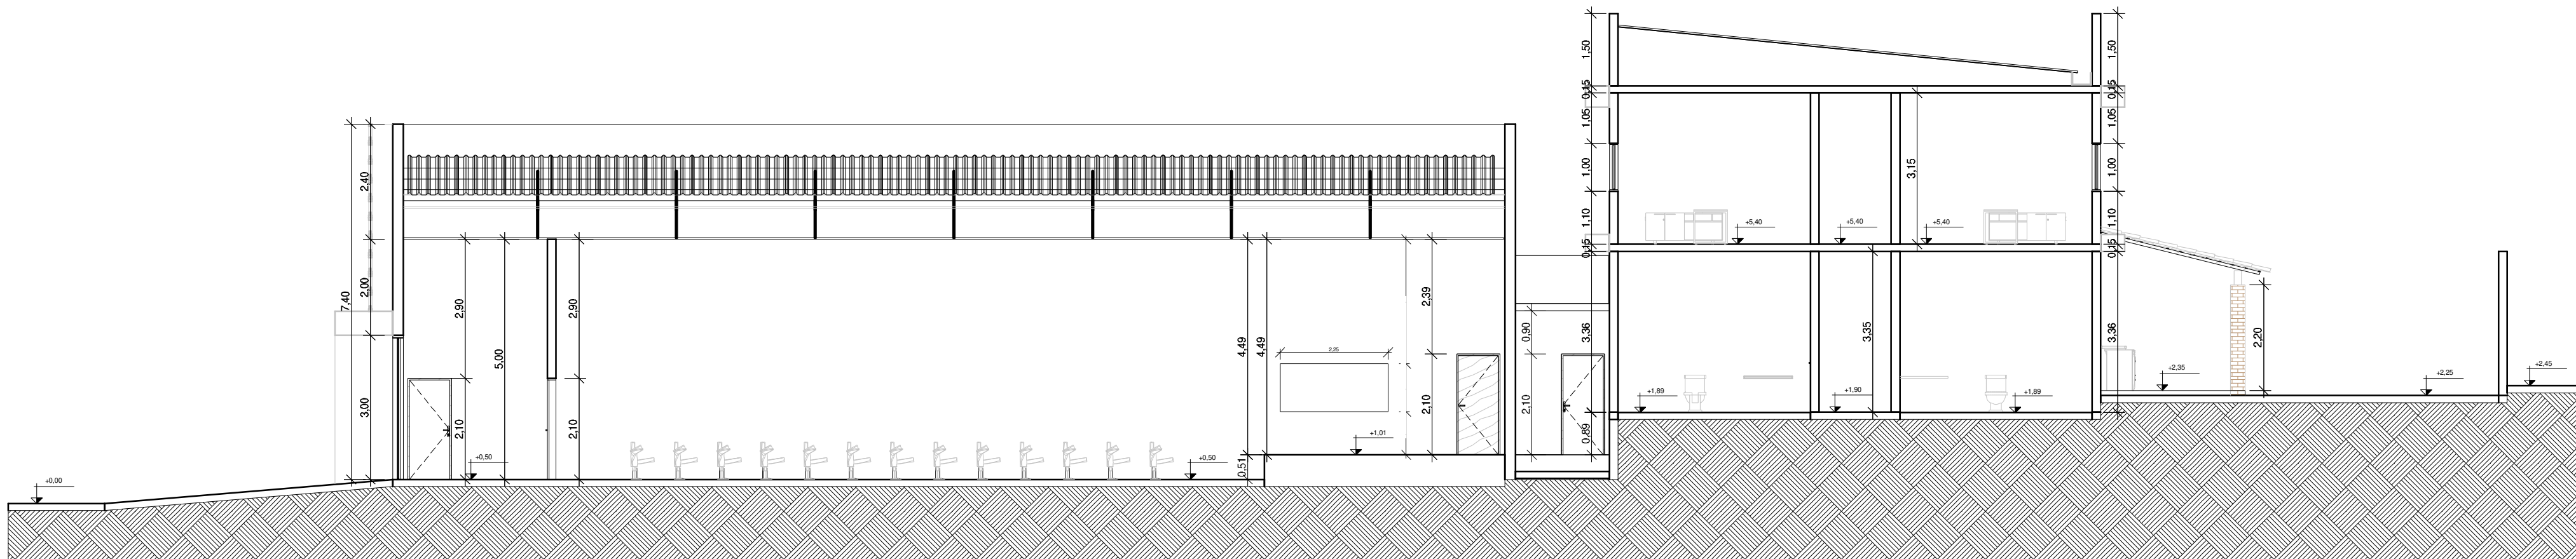

10 CORTE EE
Escala: 1 : 100

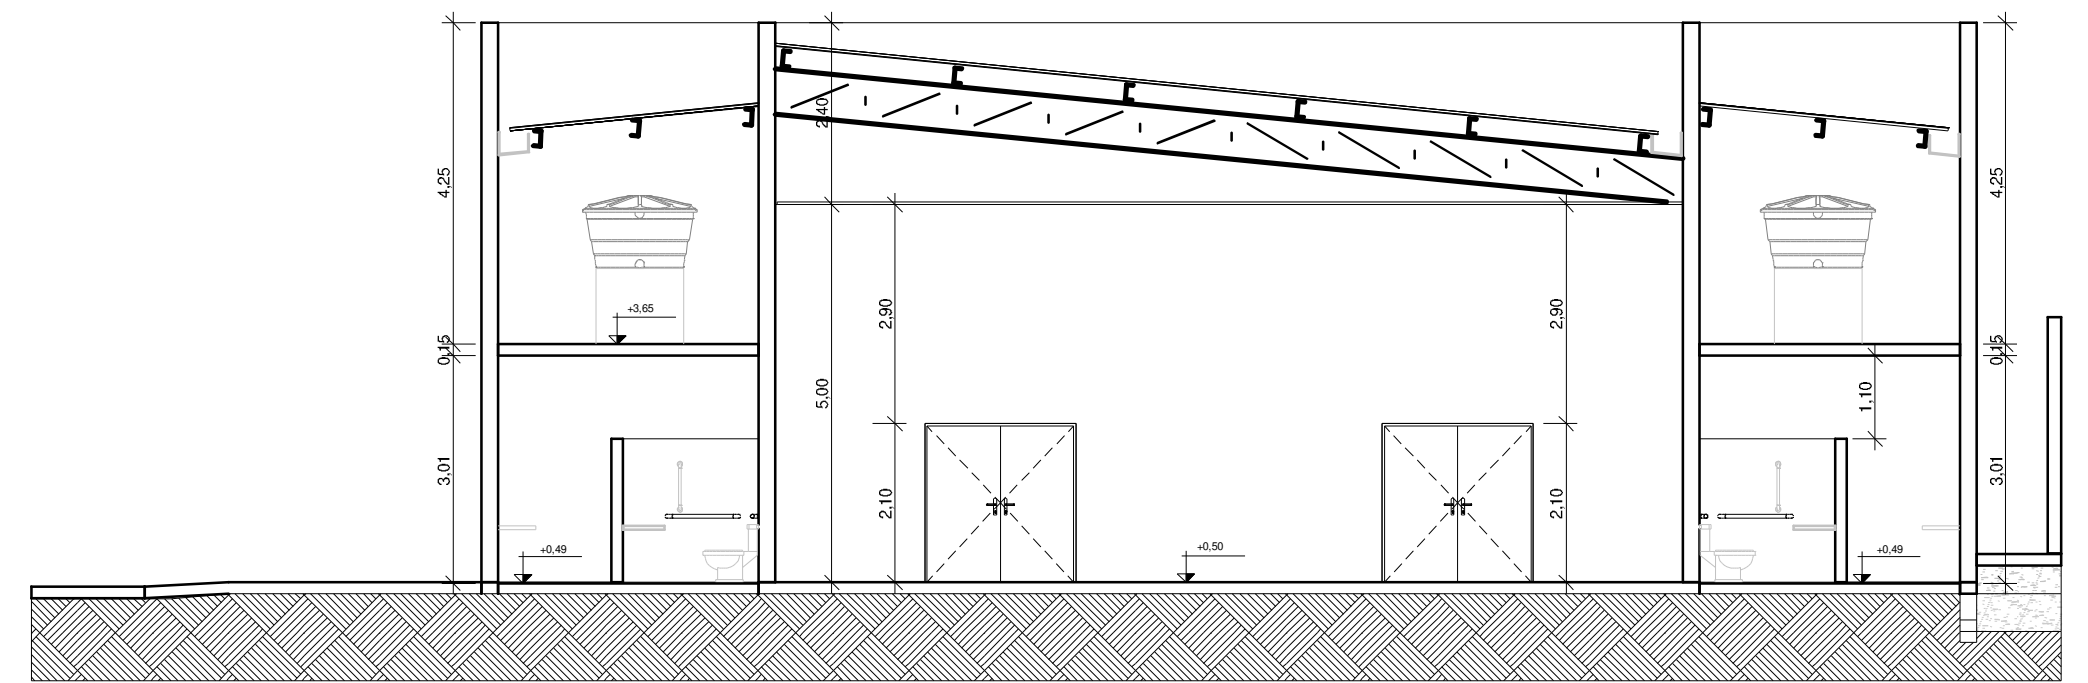

11 CORTE CC
Escala: 1 : 100

APROVAÇÃO:	